


LOCATION MAP

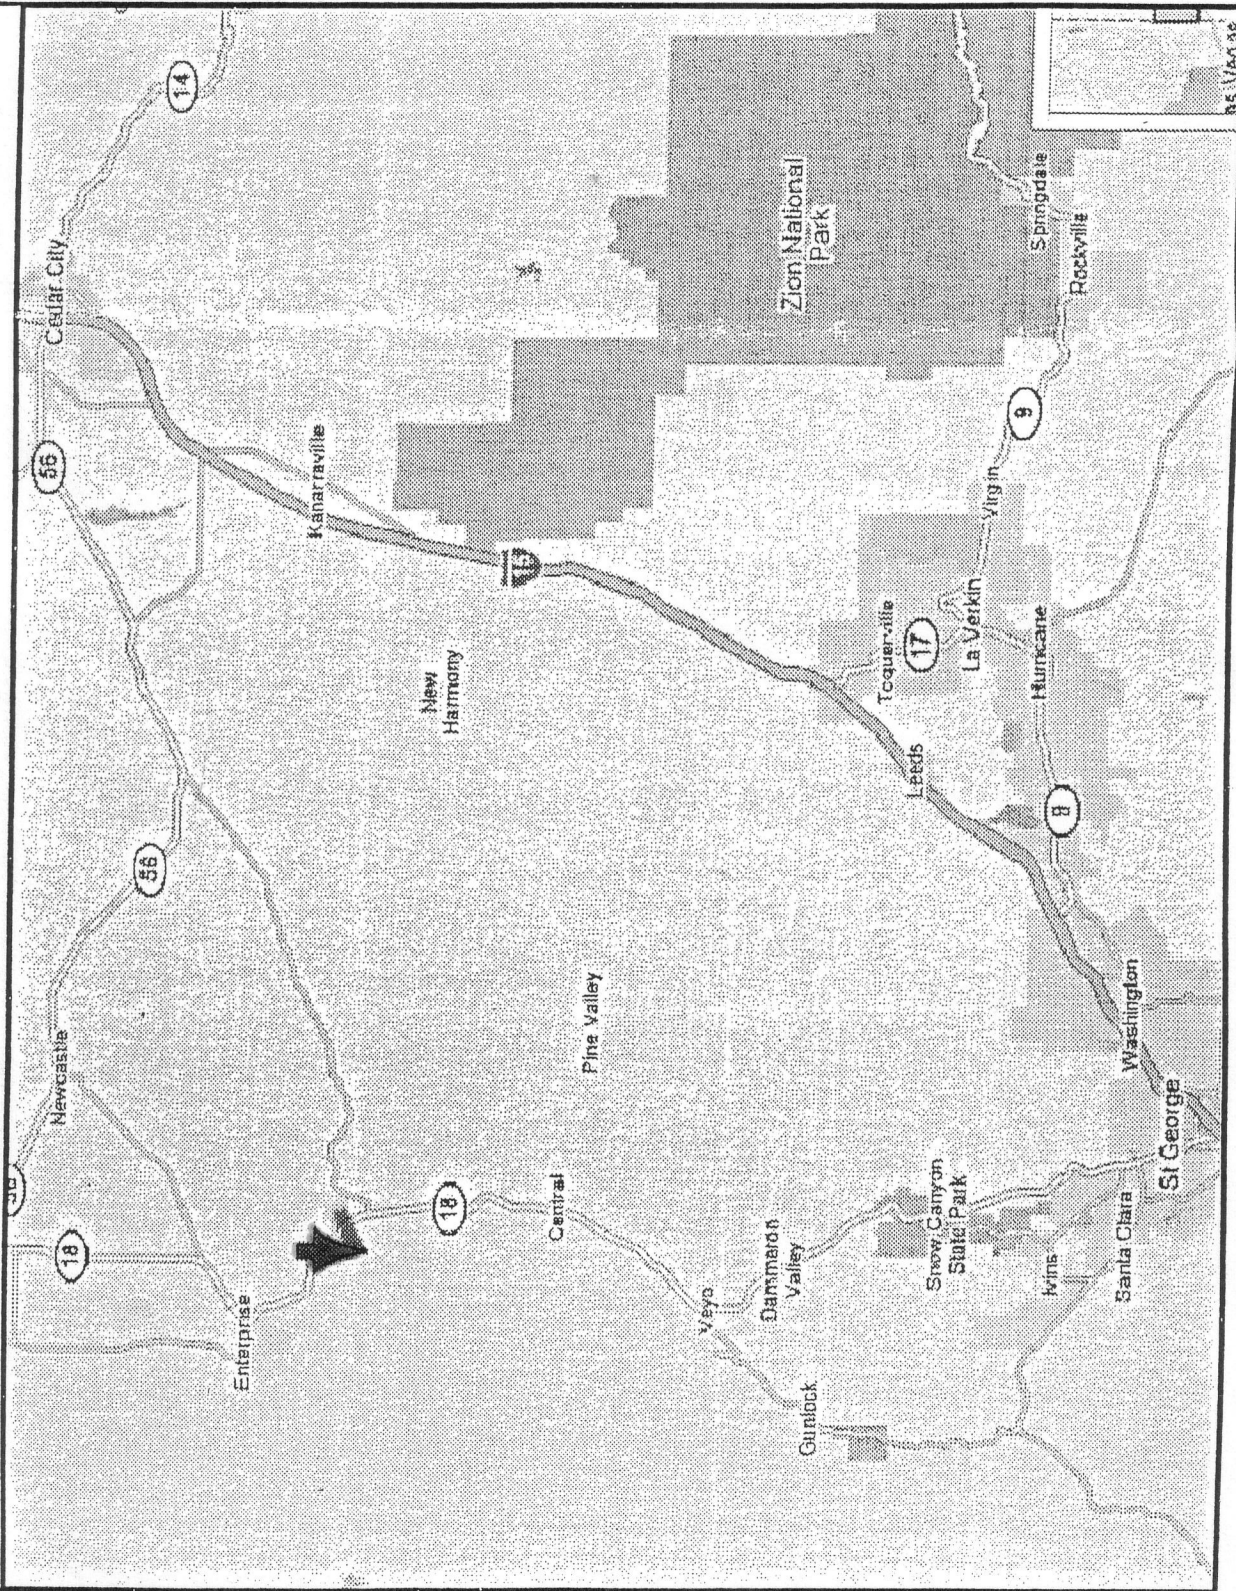

DO NOT SCALE DRAWINGS

CONTRACTOR SHALL VERIFY ALL PLANS, AND EXISTING DIMENSIONS, AND CONDITIONS ON THE JOB SITE, AND SHALL IMMEDIATELY NOTIFY THE ENGINEER IN WRITING OF ANY DISCREPANCIES BEFORE PROCEEDING WITH THE WORK OR BE RESPONSIBLE FOR SAME

CONDITIONAL USE PERMIT

Tom Denison/Technology Assoc. Intl. Corp., agent



CERTIFICATE OF SURVEY:
I, RICHARD W. MILLER, PROFESSIONAL LAND SURVEYOR, STATE OF UTAH, LICENSE NUMBER 155641, CERTIFY THAT I HAVE SUPERVISED A SURVEY ON THE GROUND AS SHOWN HEREON.

DATE: JULY 24, 2007


RICHARD W. MILLER, L.S.

NARRATIVE:

- (1) THE PURPOSE OF THIS SURVEY IS TO LOCATE AND SURVEY A PROPOSED COMMUNICATIONS TOWER SITE.
- (2) THE BASIS OF BEARING USED FOR THIS SURVEY IS AS SHOWN ON THIS PLAT, FROM FOUND MONUMENTS AS LOCATED IN THE FIELD.
(M) = MEASURED DISTANCE.
(R) = RECORDED DISTANCE.
- (3) PROJECT BENCHMARK IS U.S.G.S. MONUMENT DESIGNATED AS 'BIG MOUNTAIN' WITH PUBLISHED COORDINATES OF: N 37°30'38.81714" (NAD 83), W 113°39'25.24791" (NAD 83), ELEVATION OF 7238.00' A.M.S.L. (NAVD83).
- (4) REFERENCE PLATS:
(A) SURVEY PERFORMED FOR NEXTEL COMMUNICATIONS BY MILLER ASSOCIATES, DATED 04-09-2003.
- (5) AT COMPLETION OF THIS SURVEY NO TITLE HAD BEEN ISSUED TO MILLER ASSOCIATES BY TECHNOLOGY ASSOCIATES. PER THEIR REQUEST, THE SURVEY HAS BEEN FORWARDED. MILLER ASSOCIATES ASSUMES NO LIABILITY FOR ITEMS NOT SUPPLIED WHICH MAY, OR MAY NOT AFFECT THE SITE. ON DELIVERY OF A TITLE REPORT PERTINENT ITEMS WILL BE ADDED.

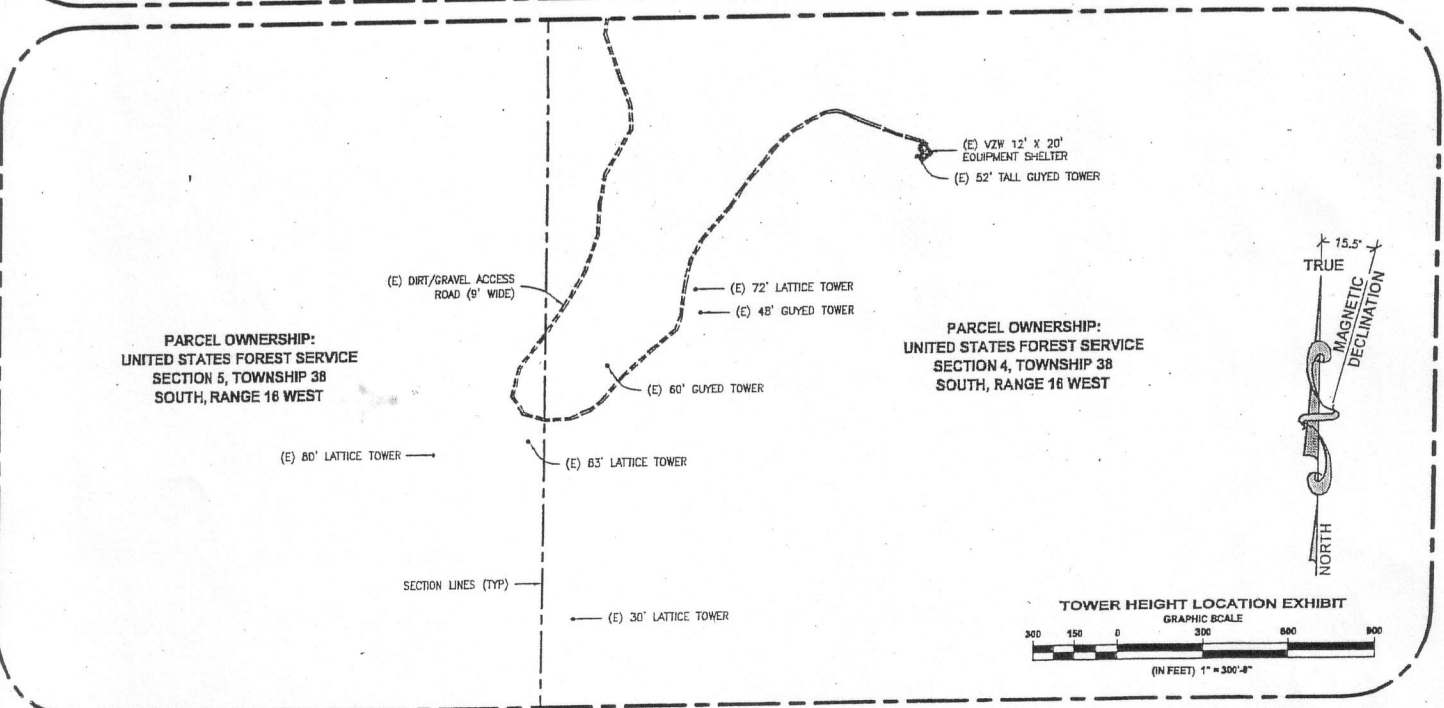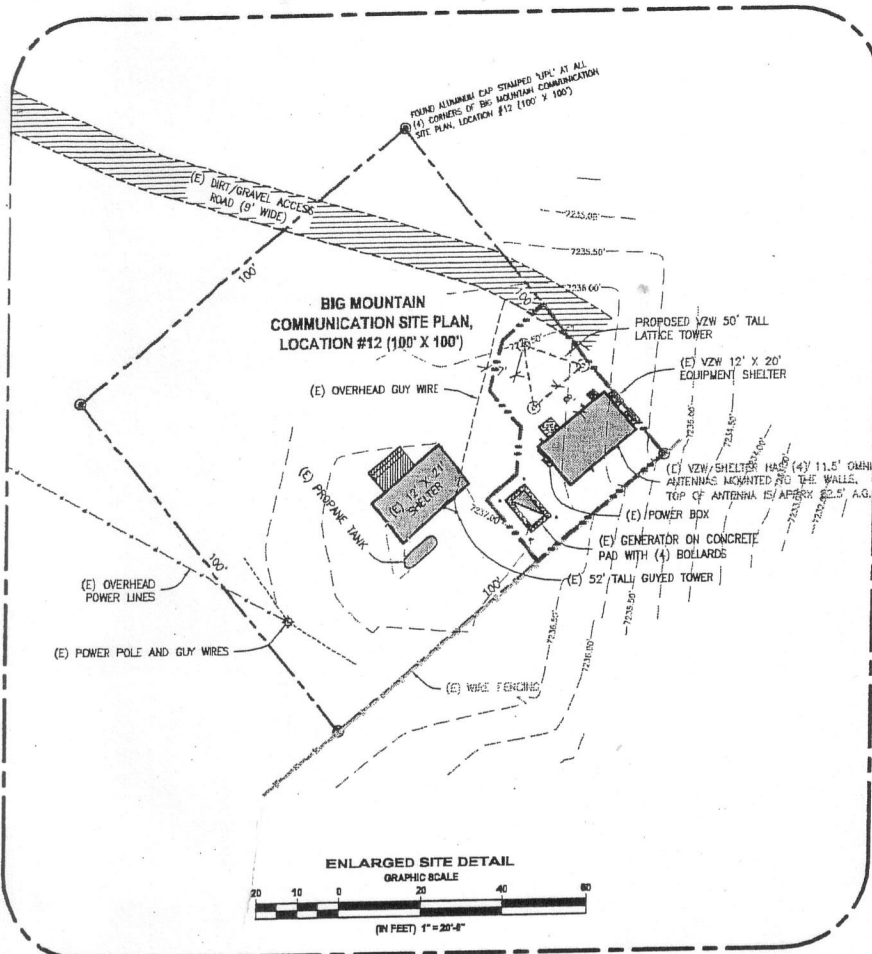

PROPOSED SITE LOCATION SURVEY FOR:	
VERIZON WIRELESS	
NW 1/4 OF SECTION 4, TOWNSHIP 38 SOUTH, RANGE 16 WEST, SALT LAKE BASE AND MERIDIAN	
UT4 - ENTERPRISE	
JUST OFF HIGHWAY 18 AT MILEPOST 36, WASHINGTON COUNTY, CEDAR CITY, UTAH	
DATE OF SURVEY: JULY 19 2007	JOB NO.: 07148
PREPARED BY: MILLER ASSOCIATES, INC.	
PROFESSIONAL LAND SURVEYORS 3225 WEST CALIFORNIA AVENUE, SUITE 101	PHONE: 801-975-1083, FAX: 801-975-1081 SALT LAKE CITY, UTAH, 84104

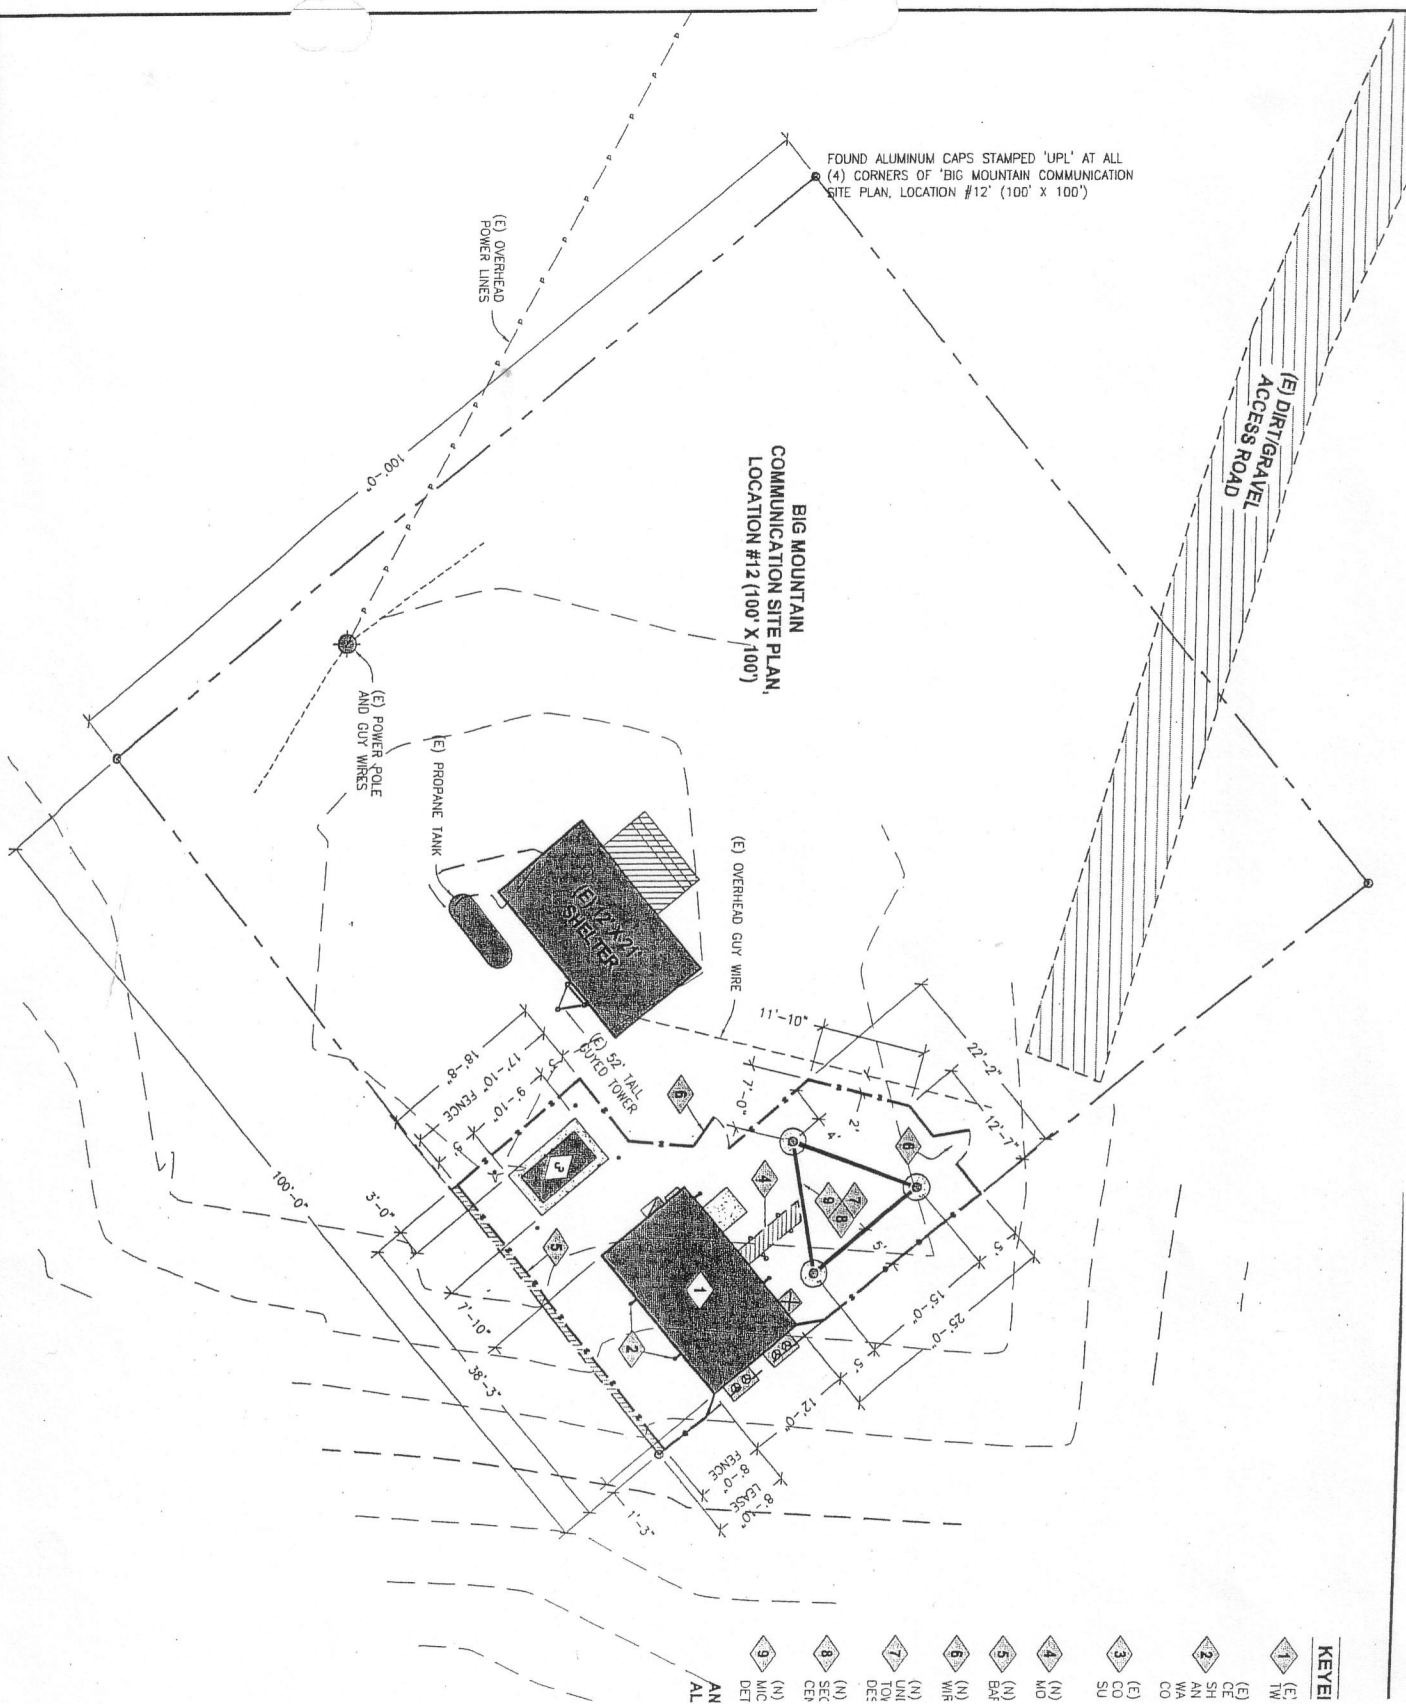

KEY:

- 1 (E) TW
- 2 (E) SH
- 3 (E) CO
- 4 (N) MD
- 5 (N) BAF
- 6 (N) WIF
- 7 (N) UN
- 8 (N) SEC
- 9 (N) MIC
- AL (N) DET

